


EXISTING FLOOR PLAN

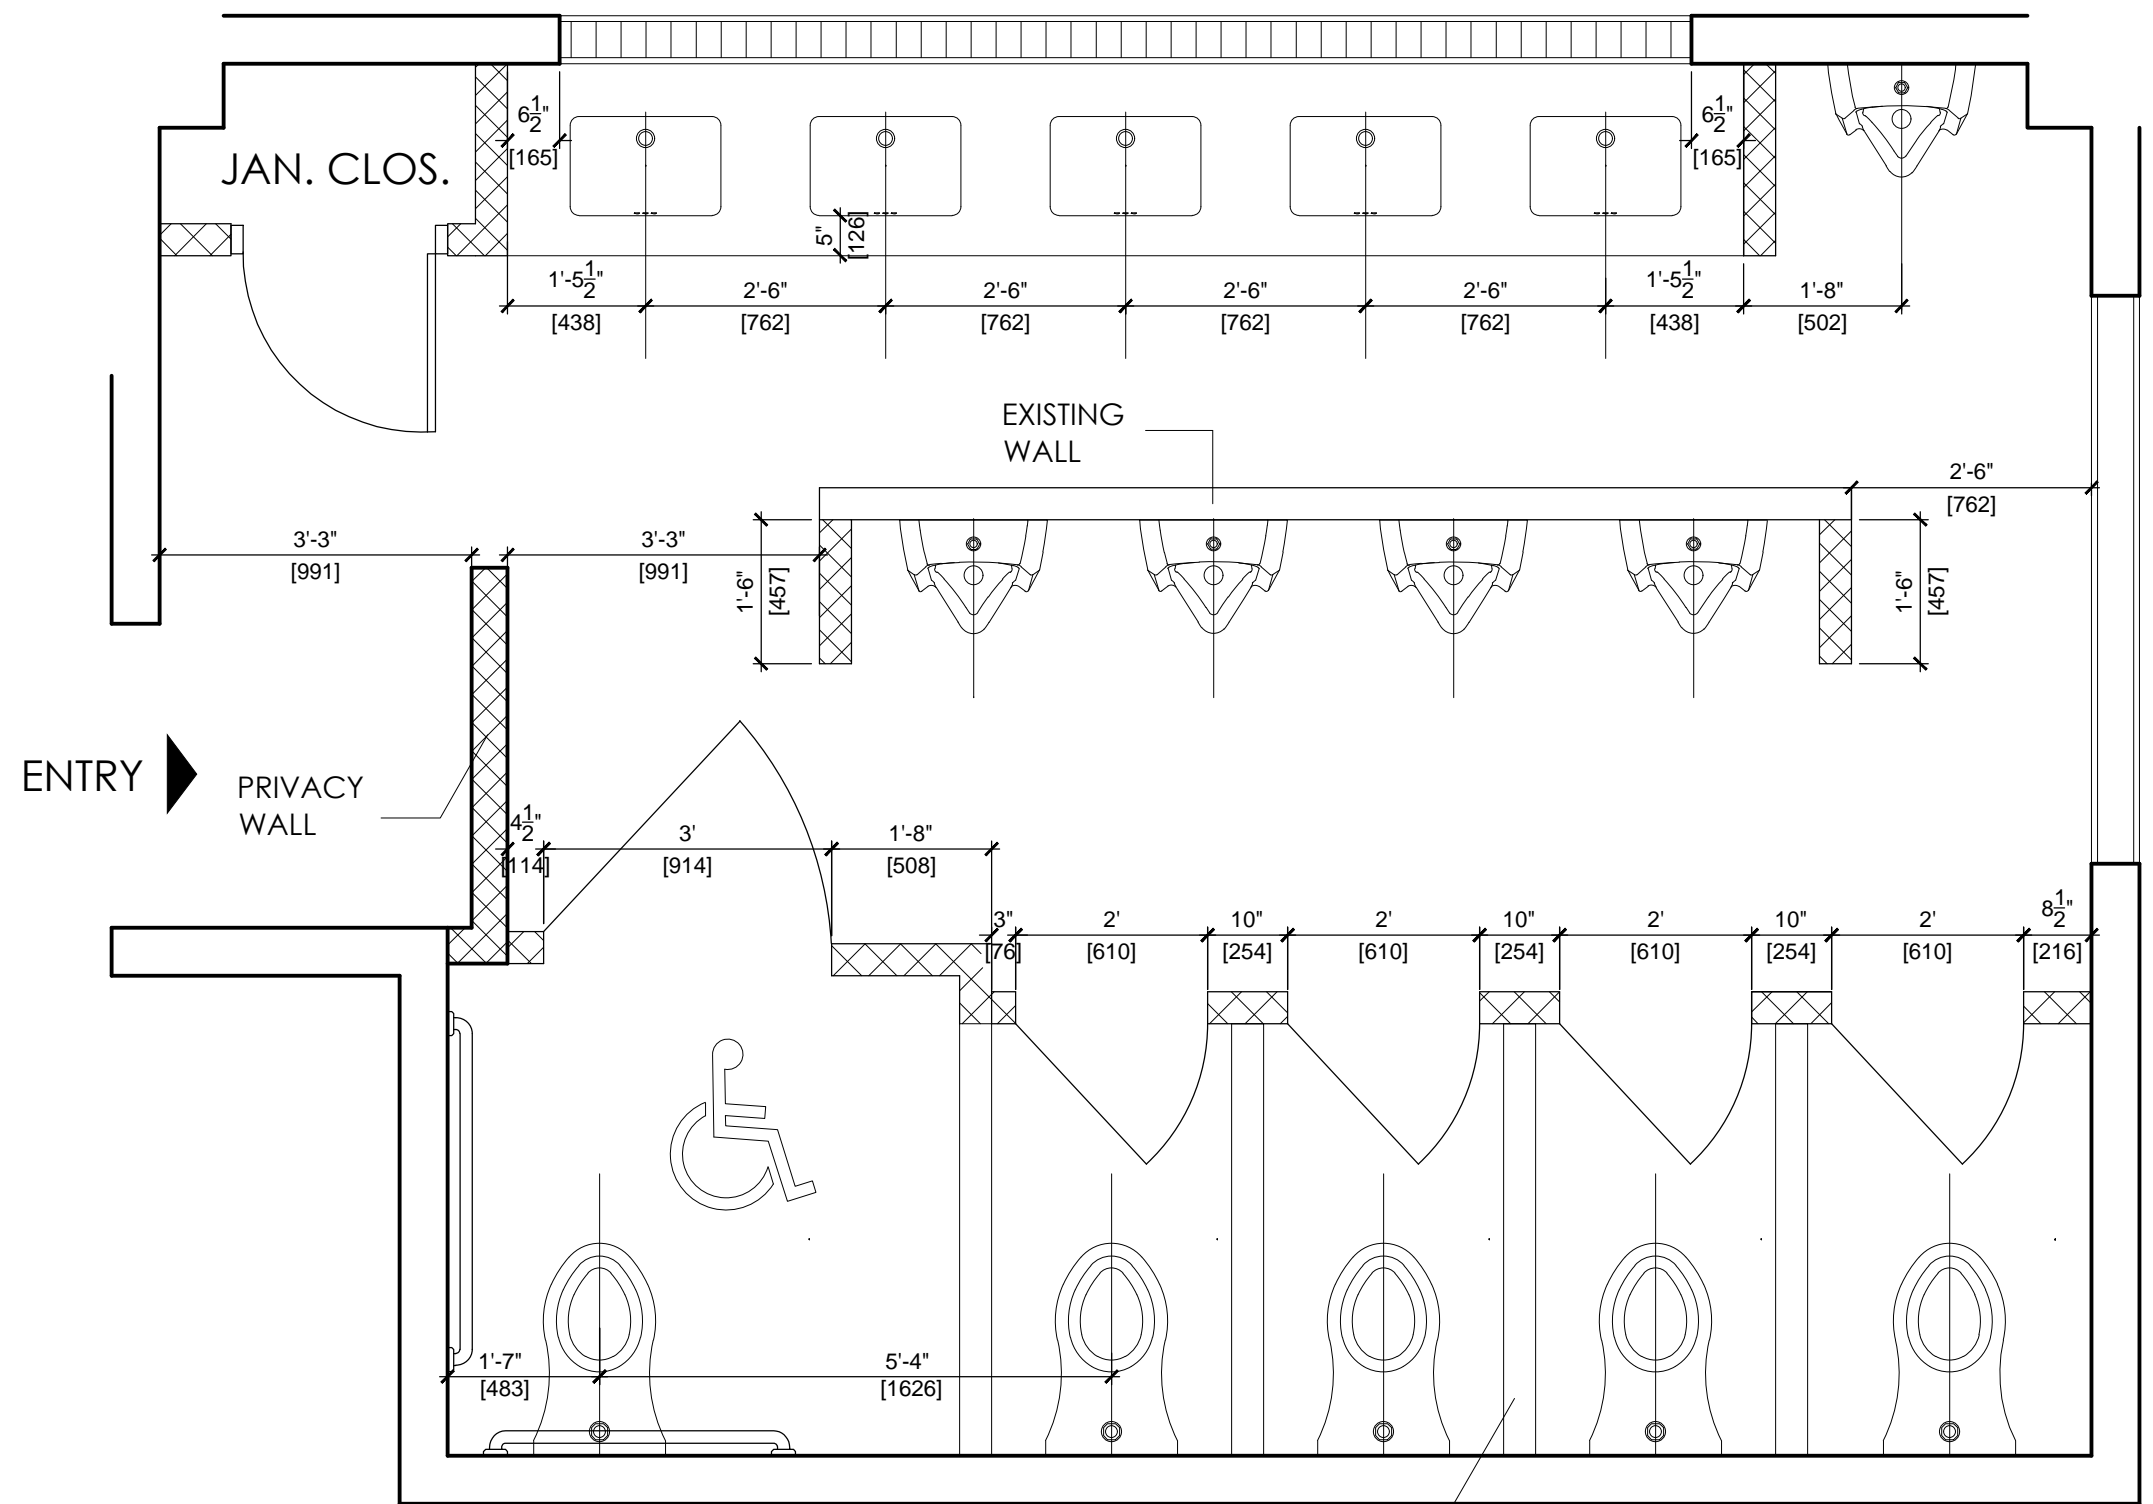

PROPOSED FLOOR PLAN

EXISTING PARTITION WALLS
TO REMAIN

GENERAL NOTE 1. DO NOT SCALE DRAWING 2. ALL DIMENSIONS GIVEN MUST BE CROSS CHECKED BY CONTRACTOR BEFORE & DURING THE COMMENCEMENT OF ANY WORK. 3. REPORT ALL DISCREPANCIES FOUND ON THESE DRAWINGS TO THE ARCHITECT IMMEDIATELY.

SHEET NO.:	DATE:	DRAWN BY:	PROJECT:	REVISIONS		Date:	No.
	SHEET TITLE:			PROPOSED RENOVATION AT			
PROPOSED UPRGRADING 9th GRADE BATHROOMS AT CORNWALL COLLEGE							
ADDRESS/ LEGAL DESCRIPTION:							

CLIFTON YAP ARCHITECTS

2 SEYMOUR AVE., UNIT 11
KINGSTON 10, JAMAICA W.I.
TEL: 927-8777, FAX: 978-0309, EMAIL: CYA@FLOWJA.COM