



EXISTING UPPER FLOOR PLAN

Scale: $\frac{1}{4}'' = 1'0''$

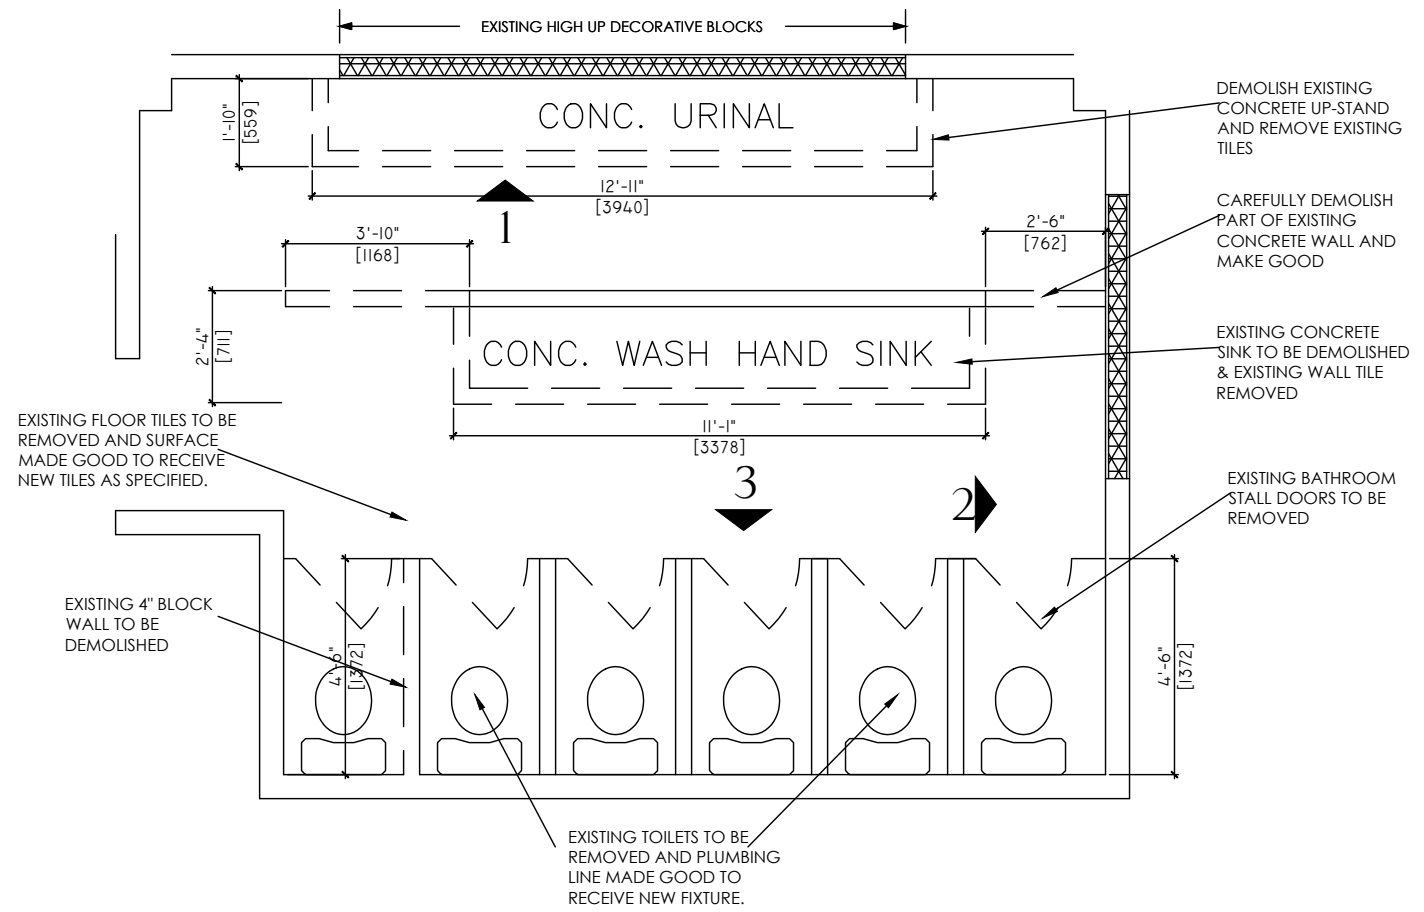


EXISTING UPPER FLOOR DEMOLITION PLAN

Scale: $\frac{1}{4}'' = 1'0''$

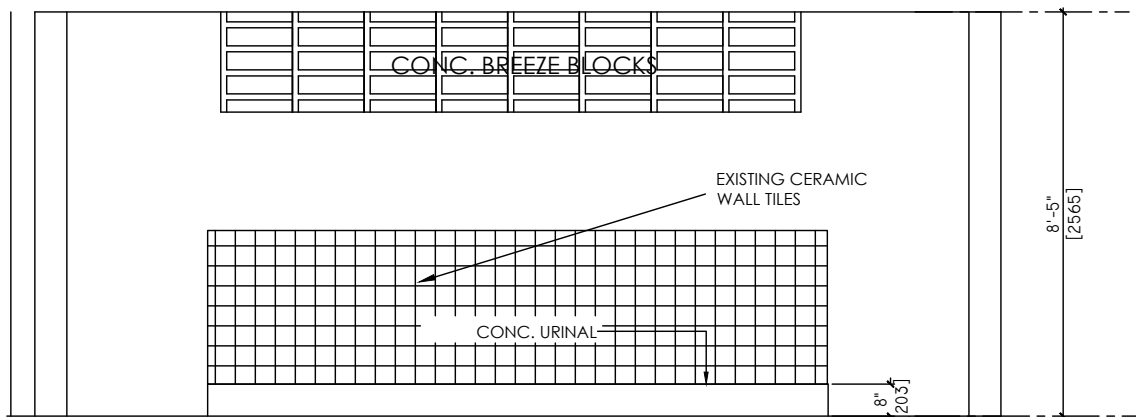


EXISTING ELEVATION 1

Scale: $\frac{1}{4}'' = 1'0''$

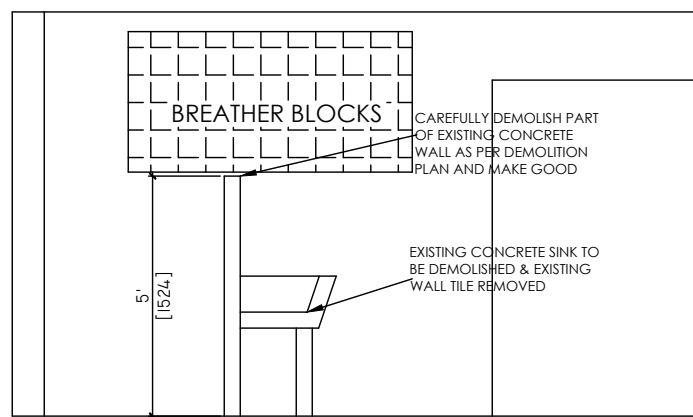

EXISTING ELEVATION 2

Scale: $\frac{1}{4}'' = 1'0''$

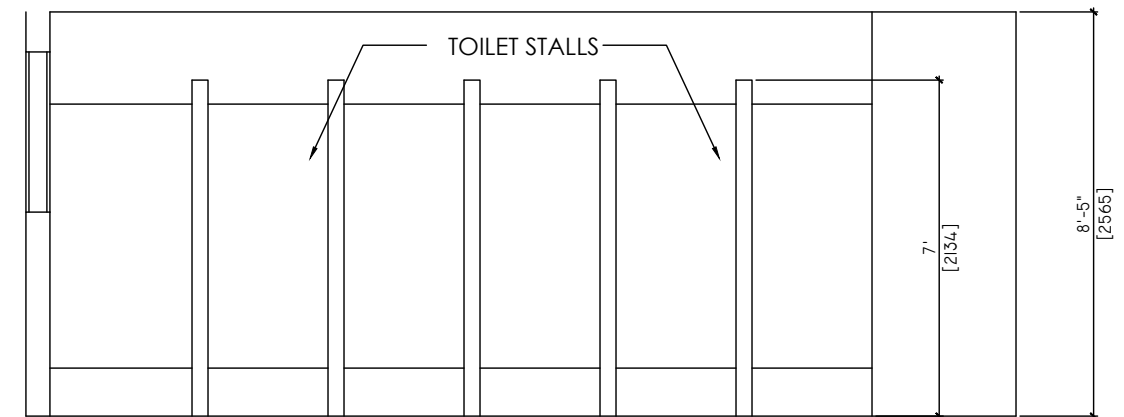

EXISTING ELEVATION 3


Scale: $\frac{1}{4}'' = 1'0''$

GENERAL NOTE 1. DO NOT SCALE DRAWING 2. ALL DIMENSIONS GIVEN MUST BE CROSS CHECKED BY CONTRACTOR BEFORE & DURING THE COMMENCEMENT OF ANY WORK. 3. REPORT ALL DISCREPANCIES FOUND ON THESE DRAWINGS TO THE ARCHITECT IMMEDIATELY.


CC-02	DATE:	DRAWN BY:	PROJECT:	PROPOSED RENOVATION AT	REVISIONS	Date:	No.
	SHEET TITLE:			PROPOSED UPRGRADING 9th GRADE BATHROOMS AT CORNWALL COLLEGE			
	UPPER FLOOR: EXISTING PLAN AND ELEVATIONS DEMOLITION PLAN			ADDRESS/ LEGAL DESCRIPTION:			

CLIFTON YAP ARCHITECTS


2 SEYMOUR AVE., UNIT 11
KINGSTON 10, JAMAICA W.I.
TEL: 927-8777, FAX: 978-0309, EMAIL: CYA@FLOWJA.COM

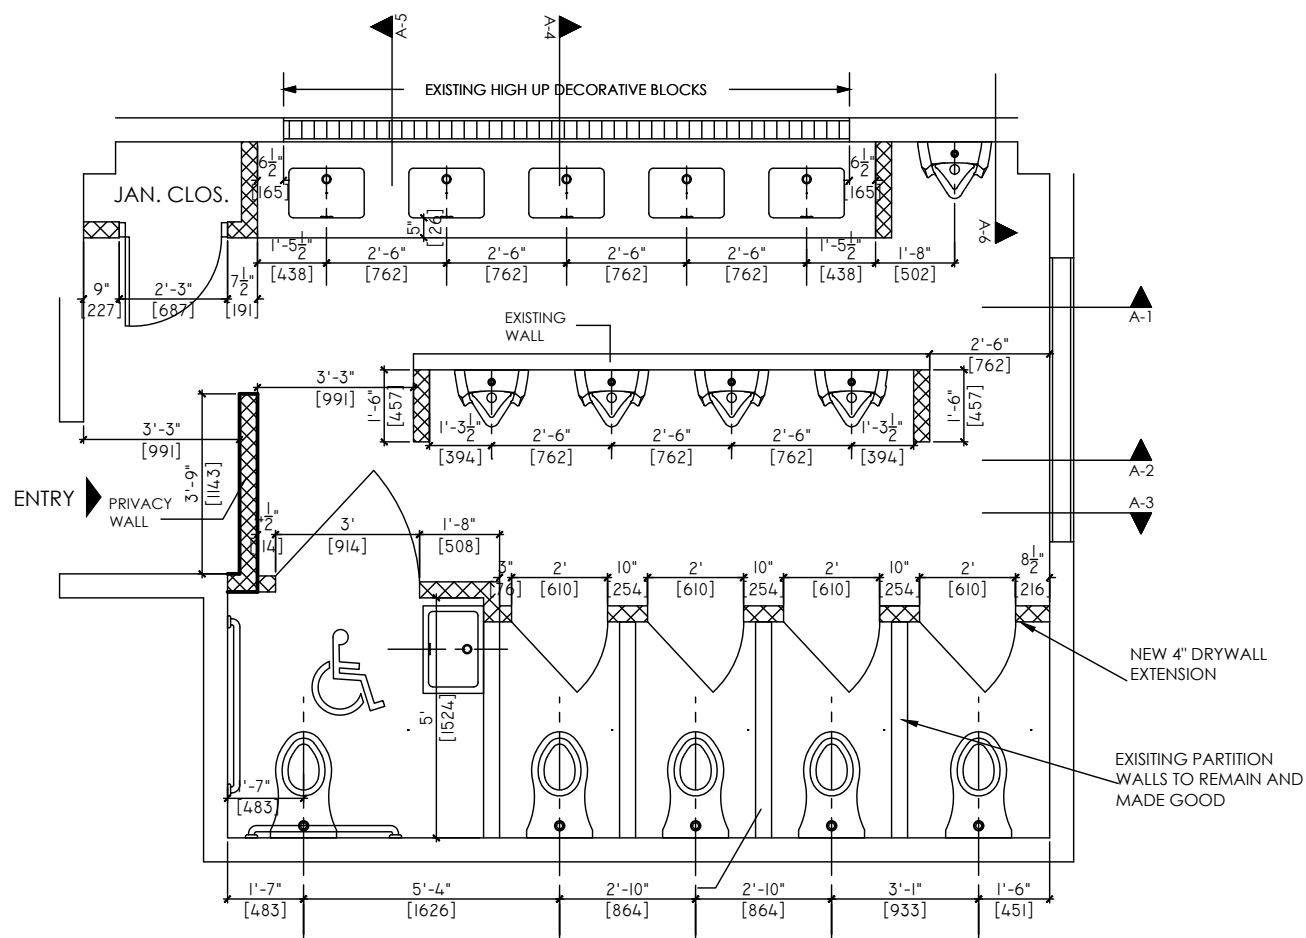


PROPOSED GROUND FLOOR PLAN
Scale: $\frac{1}{4}'' = 1'0''$

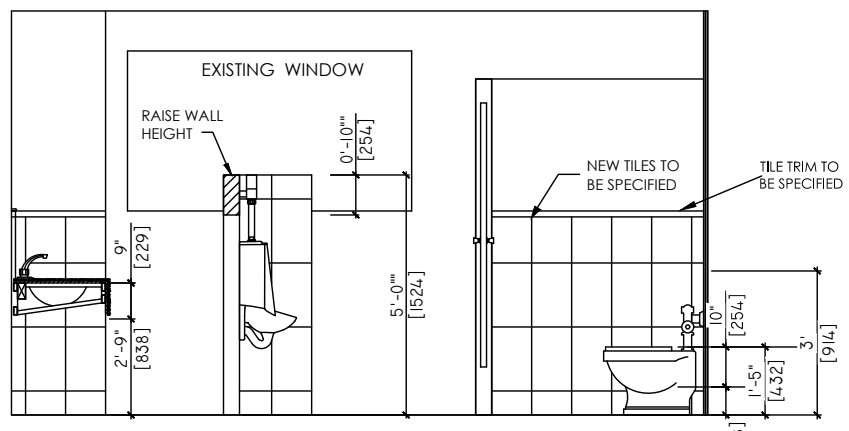


SECTION A4
SC. $\frac{1}{4}'' = 1'0''$

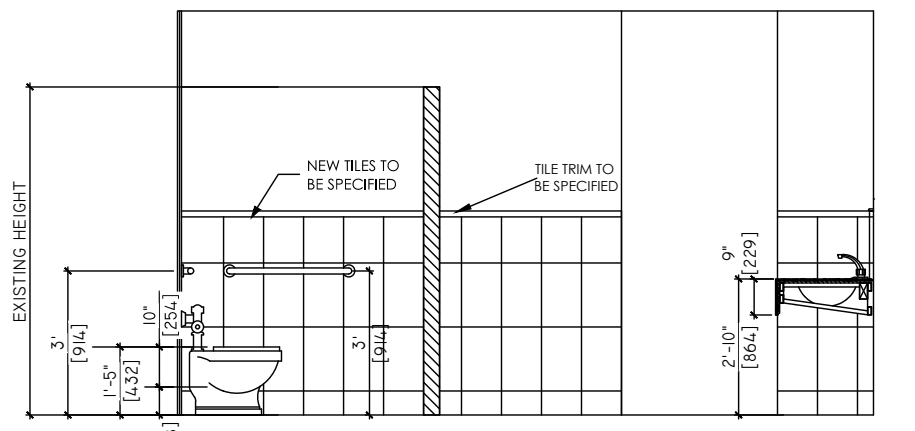


SECTION A5
SC. $\frac{1}{4}'' = 1'0''$

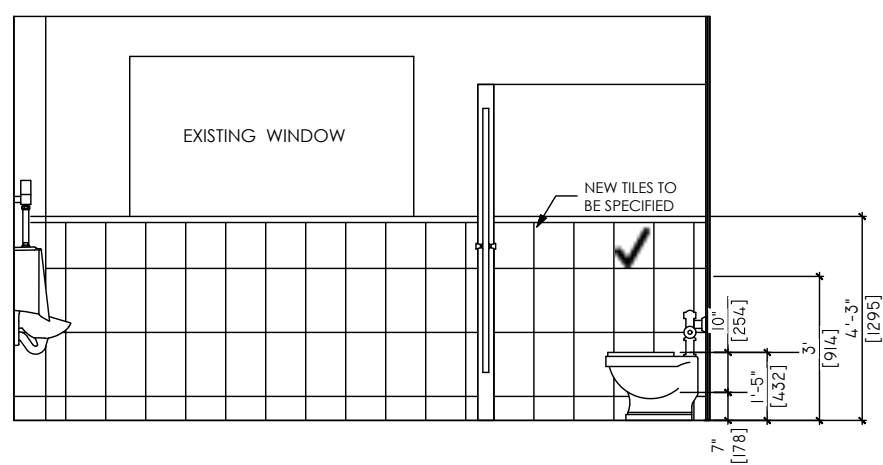


SECTION A6
SC. $\frac{1}{4}'' = 1'0''$

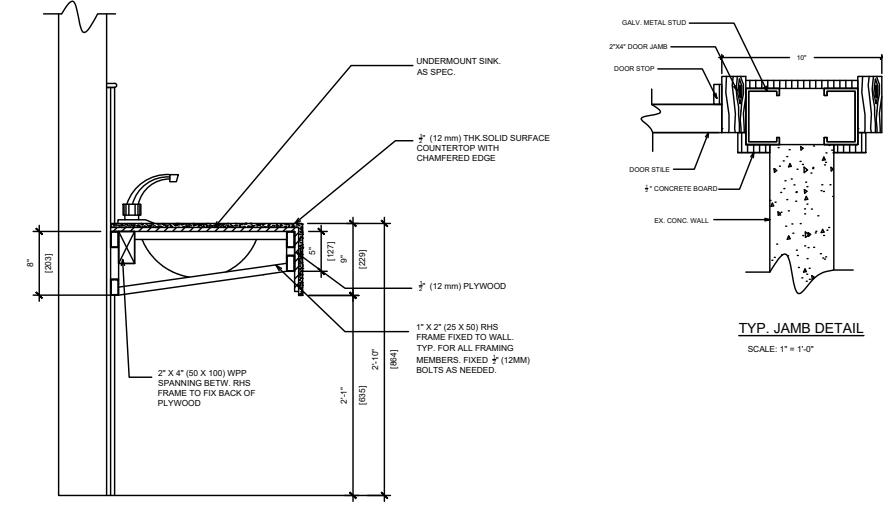


TYP. SECTION THRU 9TH GRADE REST RMS. COUNTERTOP
SCALE: $\frac{1}{2}'' = 1'0''$

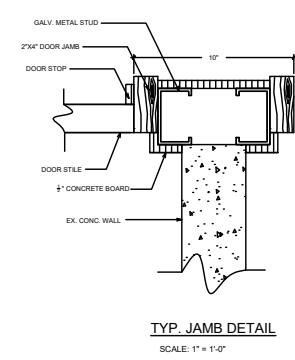


TYP. JAMB DETAIL
SCALE: $1'' = 1'0''$

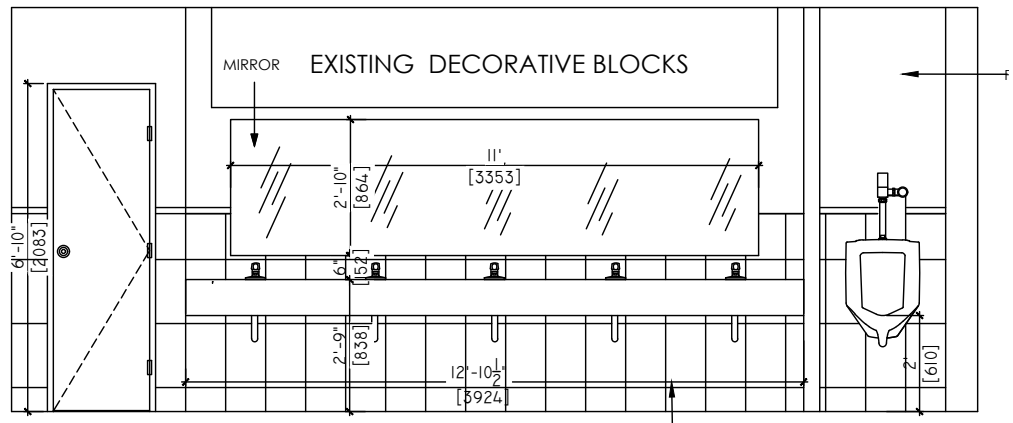

SECTION A1
SC. $\frac{1}{4}'' = 1'0''$

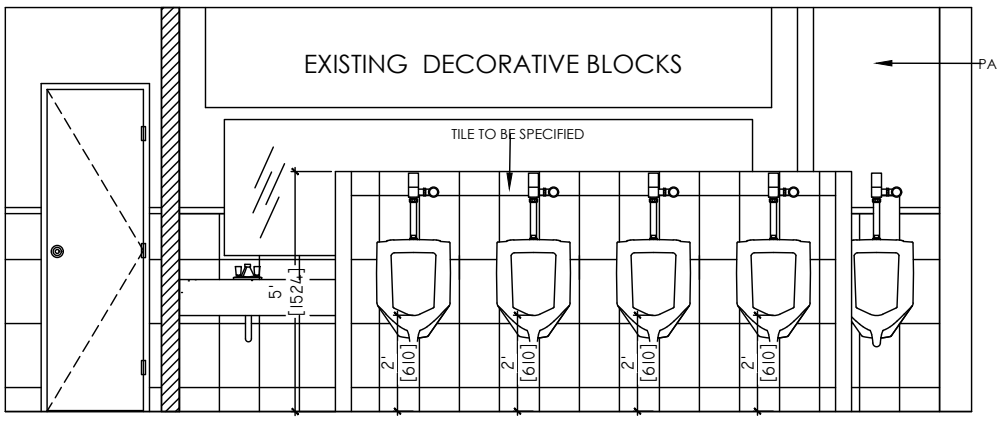

SECTION A2
SC. $\frac{1}{4}'' = 1'0''$

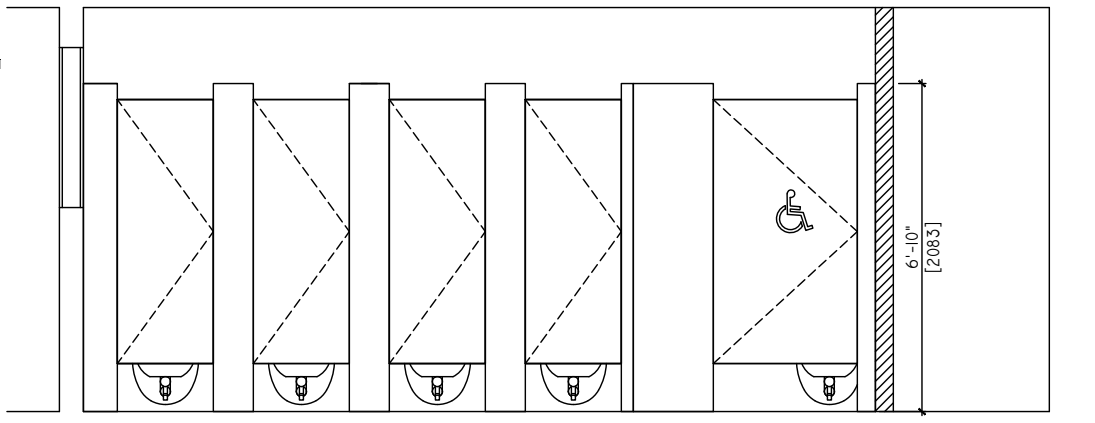


SECTION A3
SC. $\frac{1}{4}'' = 1'0''$

GENERAL NOTE 1. DO NOT SCALE DRAWING 2. ALL DIMENSIONS GIVEN MUST BE CROSS CHECKED BY CONTRACTOR BEFORE & DURING THE COMMENCEMENT OF ANY WORK. 3. REPORT ALL DISCREPANCIES FOUND ON THESE DRAWINGS TO THE ARCHITECT IMMEDIATELY.


CC-03	DATE:	DRAWN BY:	PROJECT:	REVISIONS	Date:	No.
	SHEET TITLE: GROUND FLOOR: PROPOSED PLAN AND ELEVATIONS			PROPOSED RENOVATION AT PROPOSED UPGRADING 9th GRADE BATHROOMS AT CORNWALL COLLEGE		
	ADDRESS/ LEGAL DESCRIPTION:					

CLIFTON YAP ARCHITECTS
2 SEYMOUR AVE., UNIT 11
KINGSTON 10, JAMAICA W.I.
TEL: 927-8777, FAX: 978-0309, EMAIL: CYA@FLOWJA.COM

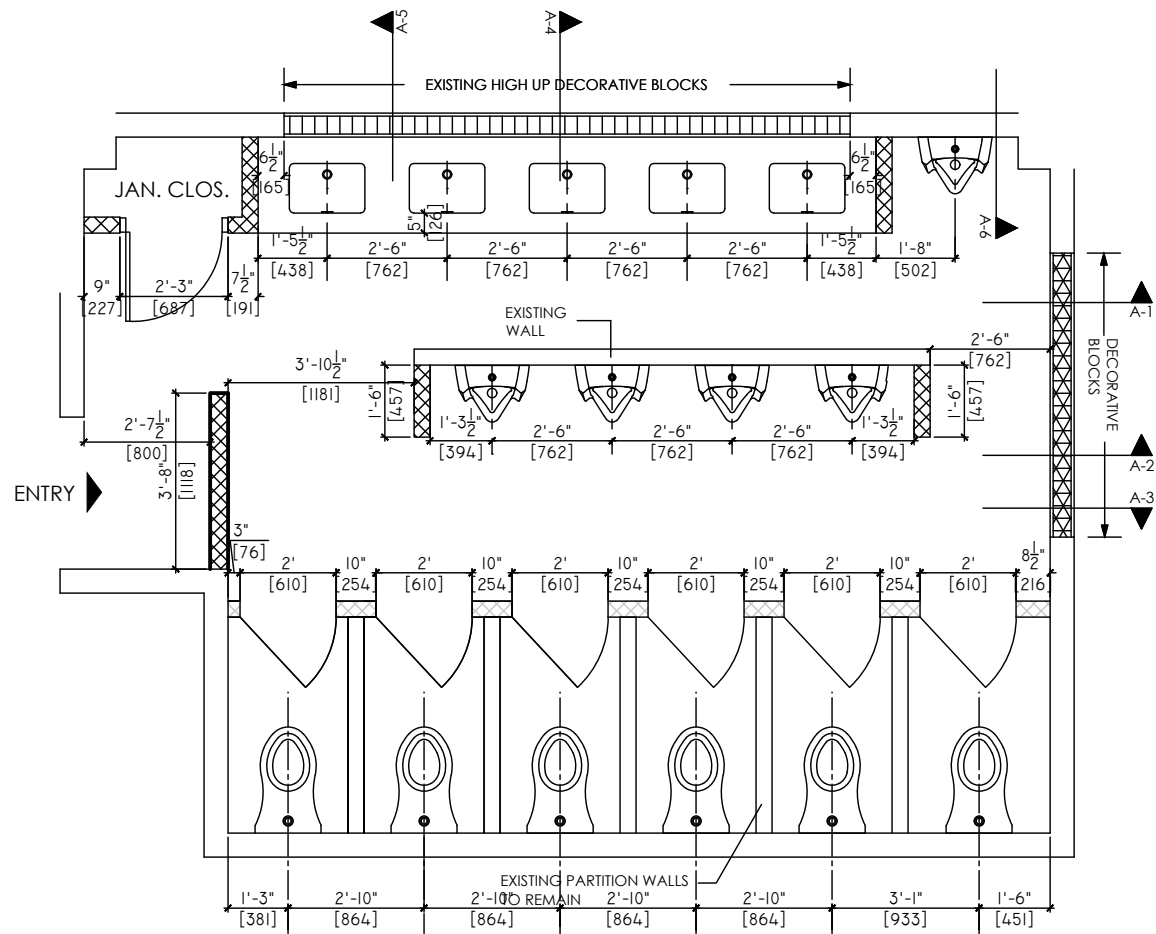


PROPOSED UPPER FLOOR PLAN

Scale: 1/4" = 1'0"

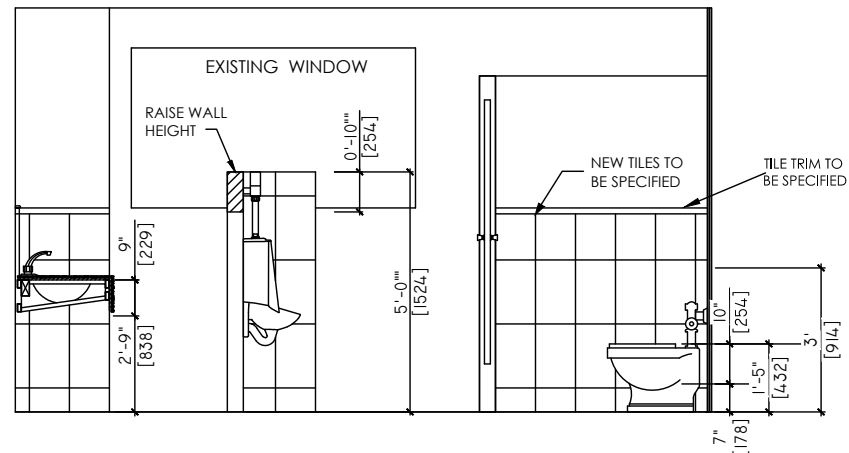


SECTION A4

SC. 1/4" = 1'0"

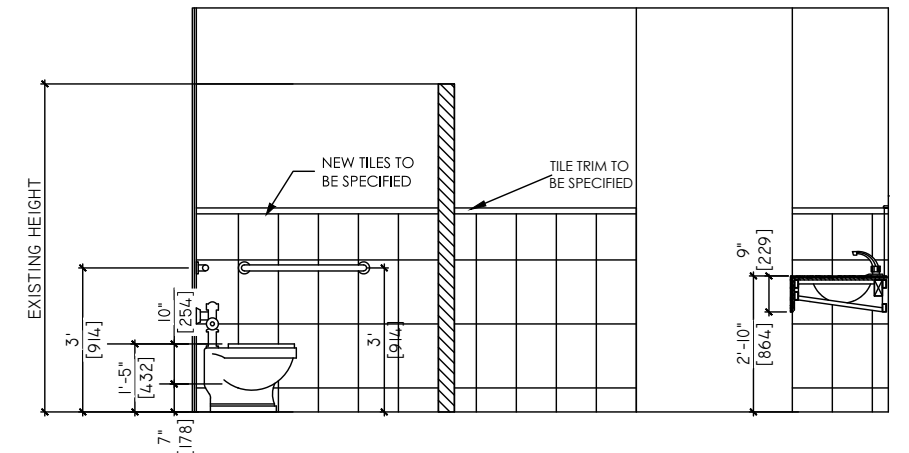


SECTION A5

SC. 1/4" = 1'0"

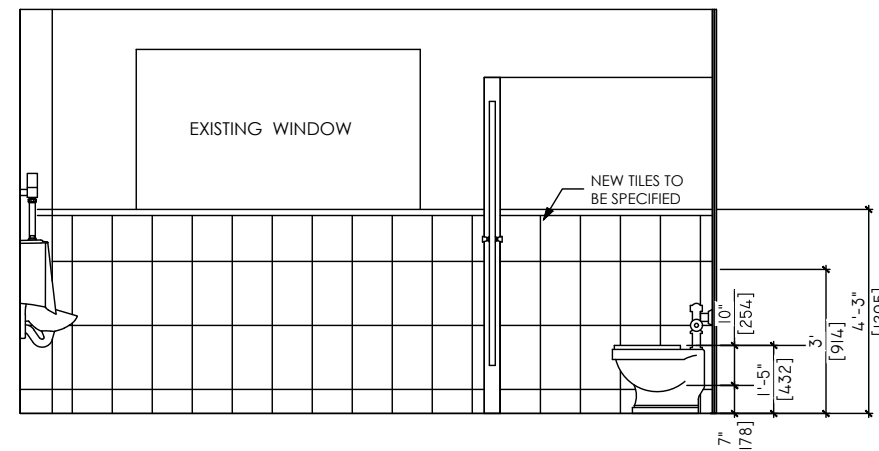


SECTION A6

SC. 1/4" = 1'0"

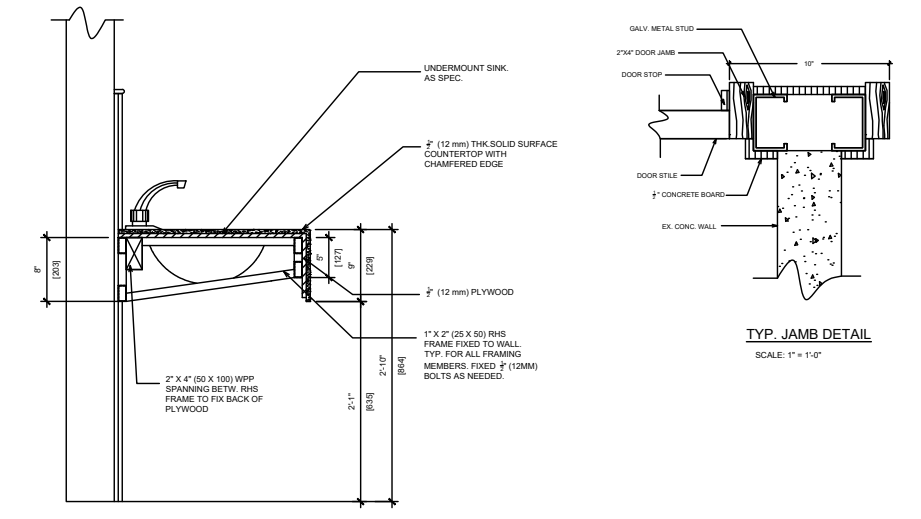


TYP. SECTION THRU 9TH GRADE REST RMS. COUNTERTOP
SCALE: 1/2" = 1'-0"

TYP. JAMB DETAIL
SCALE: 1" = 1'-0"

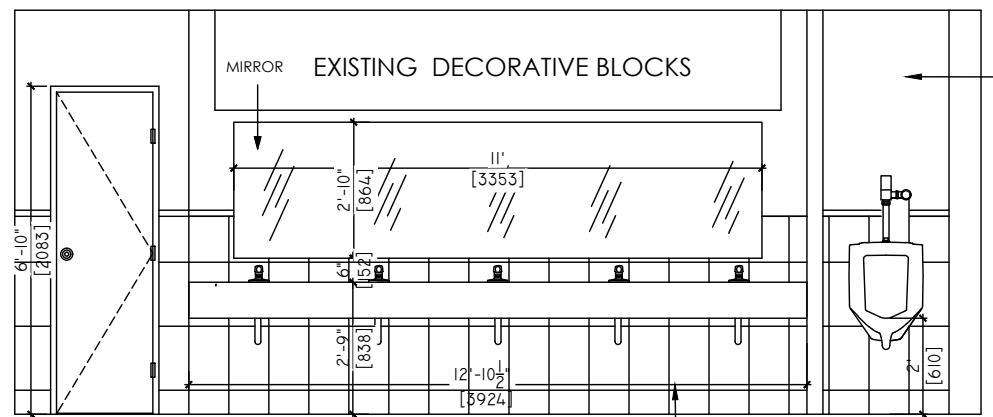


SECTION A1

SC. 1/4" = 1'0"

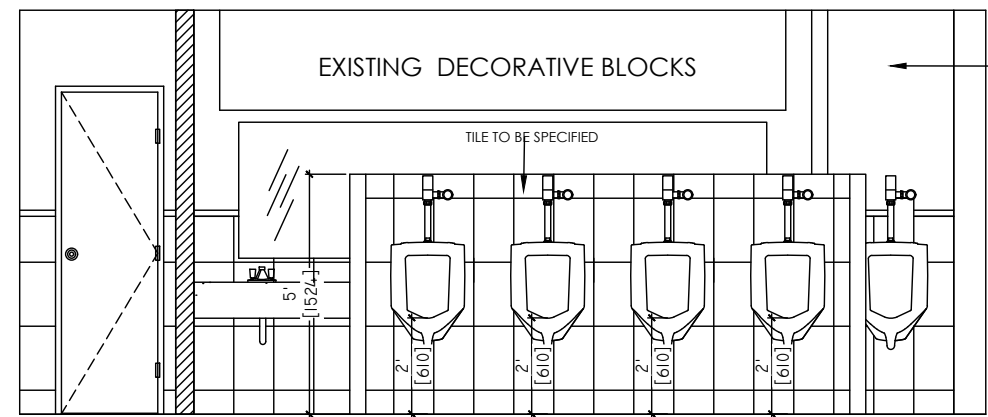

SECTION A2

SC. 1/4" = 1'0"

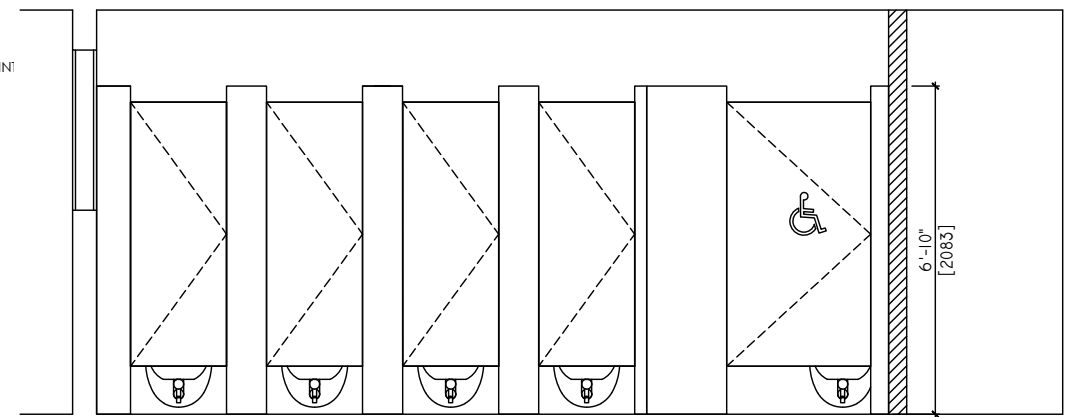

SECTION A3

SC. 1/4" = 1'0"

GENERAL NOTE 1. DO NOT SCALE DRAWING 2. ALL DIMENSIONS GIVEN MUST BE CROSS CHECKED BY CONTRACTOR BEFORE & DURING THE COMMENCEMENT OF ANY WORK. 3. REPORT ALL DISCREPANCIES FOUND ON THESE DRAWINGS TO THE ARCHITECT IMMEDIATELY.

CC-04	DATE:	DRAWN BY:	PROJECT:	REVISIONS	Date:	No.
	SHEET TITLE: UPPER FLOOR: PROPOSED PLAN AND ELEVATIONS			PROPOSED RENOVATION AT PROPOSED UPGRADING 9th GRADE BATHROOMS AT CORNWALL COLLEGE		
	ADDRESS/ LEGAL DESCRIPTION:				CLIFTON YAP ARCHITECTS	
					2 SEYMOUR AVE., UNIT 11 KINGSTON 10, JAMAICA W.I. TEL: 927 -8777, FAX: 978 -0309, EMAIL: CYA@FLOWJA.COM	